


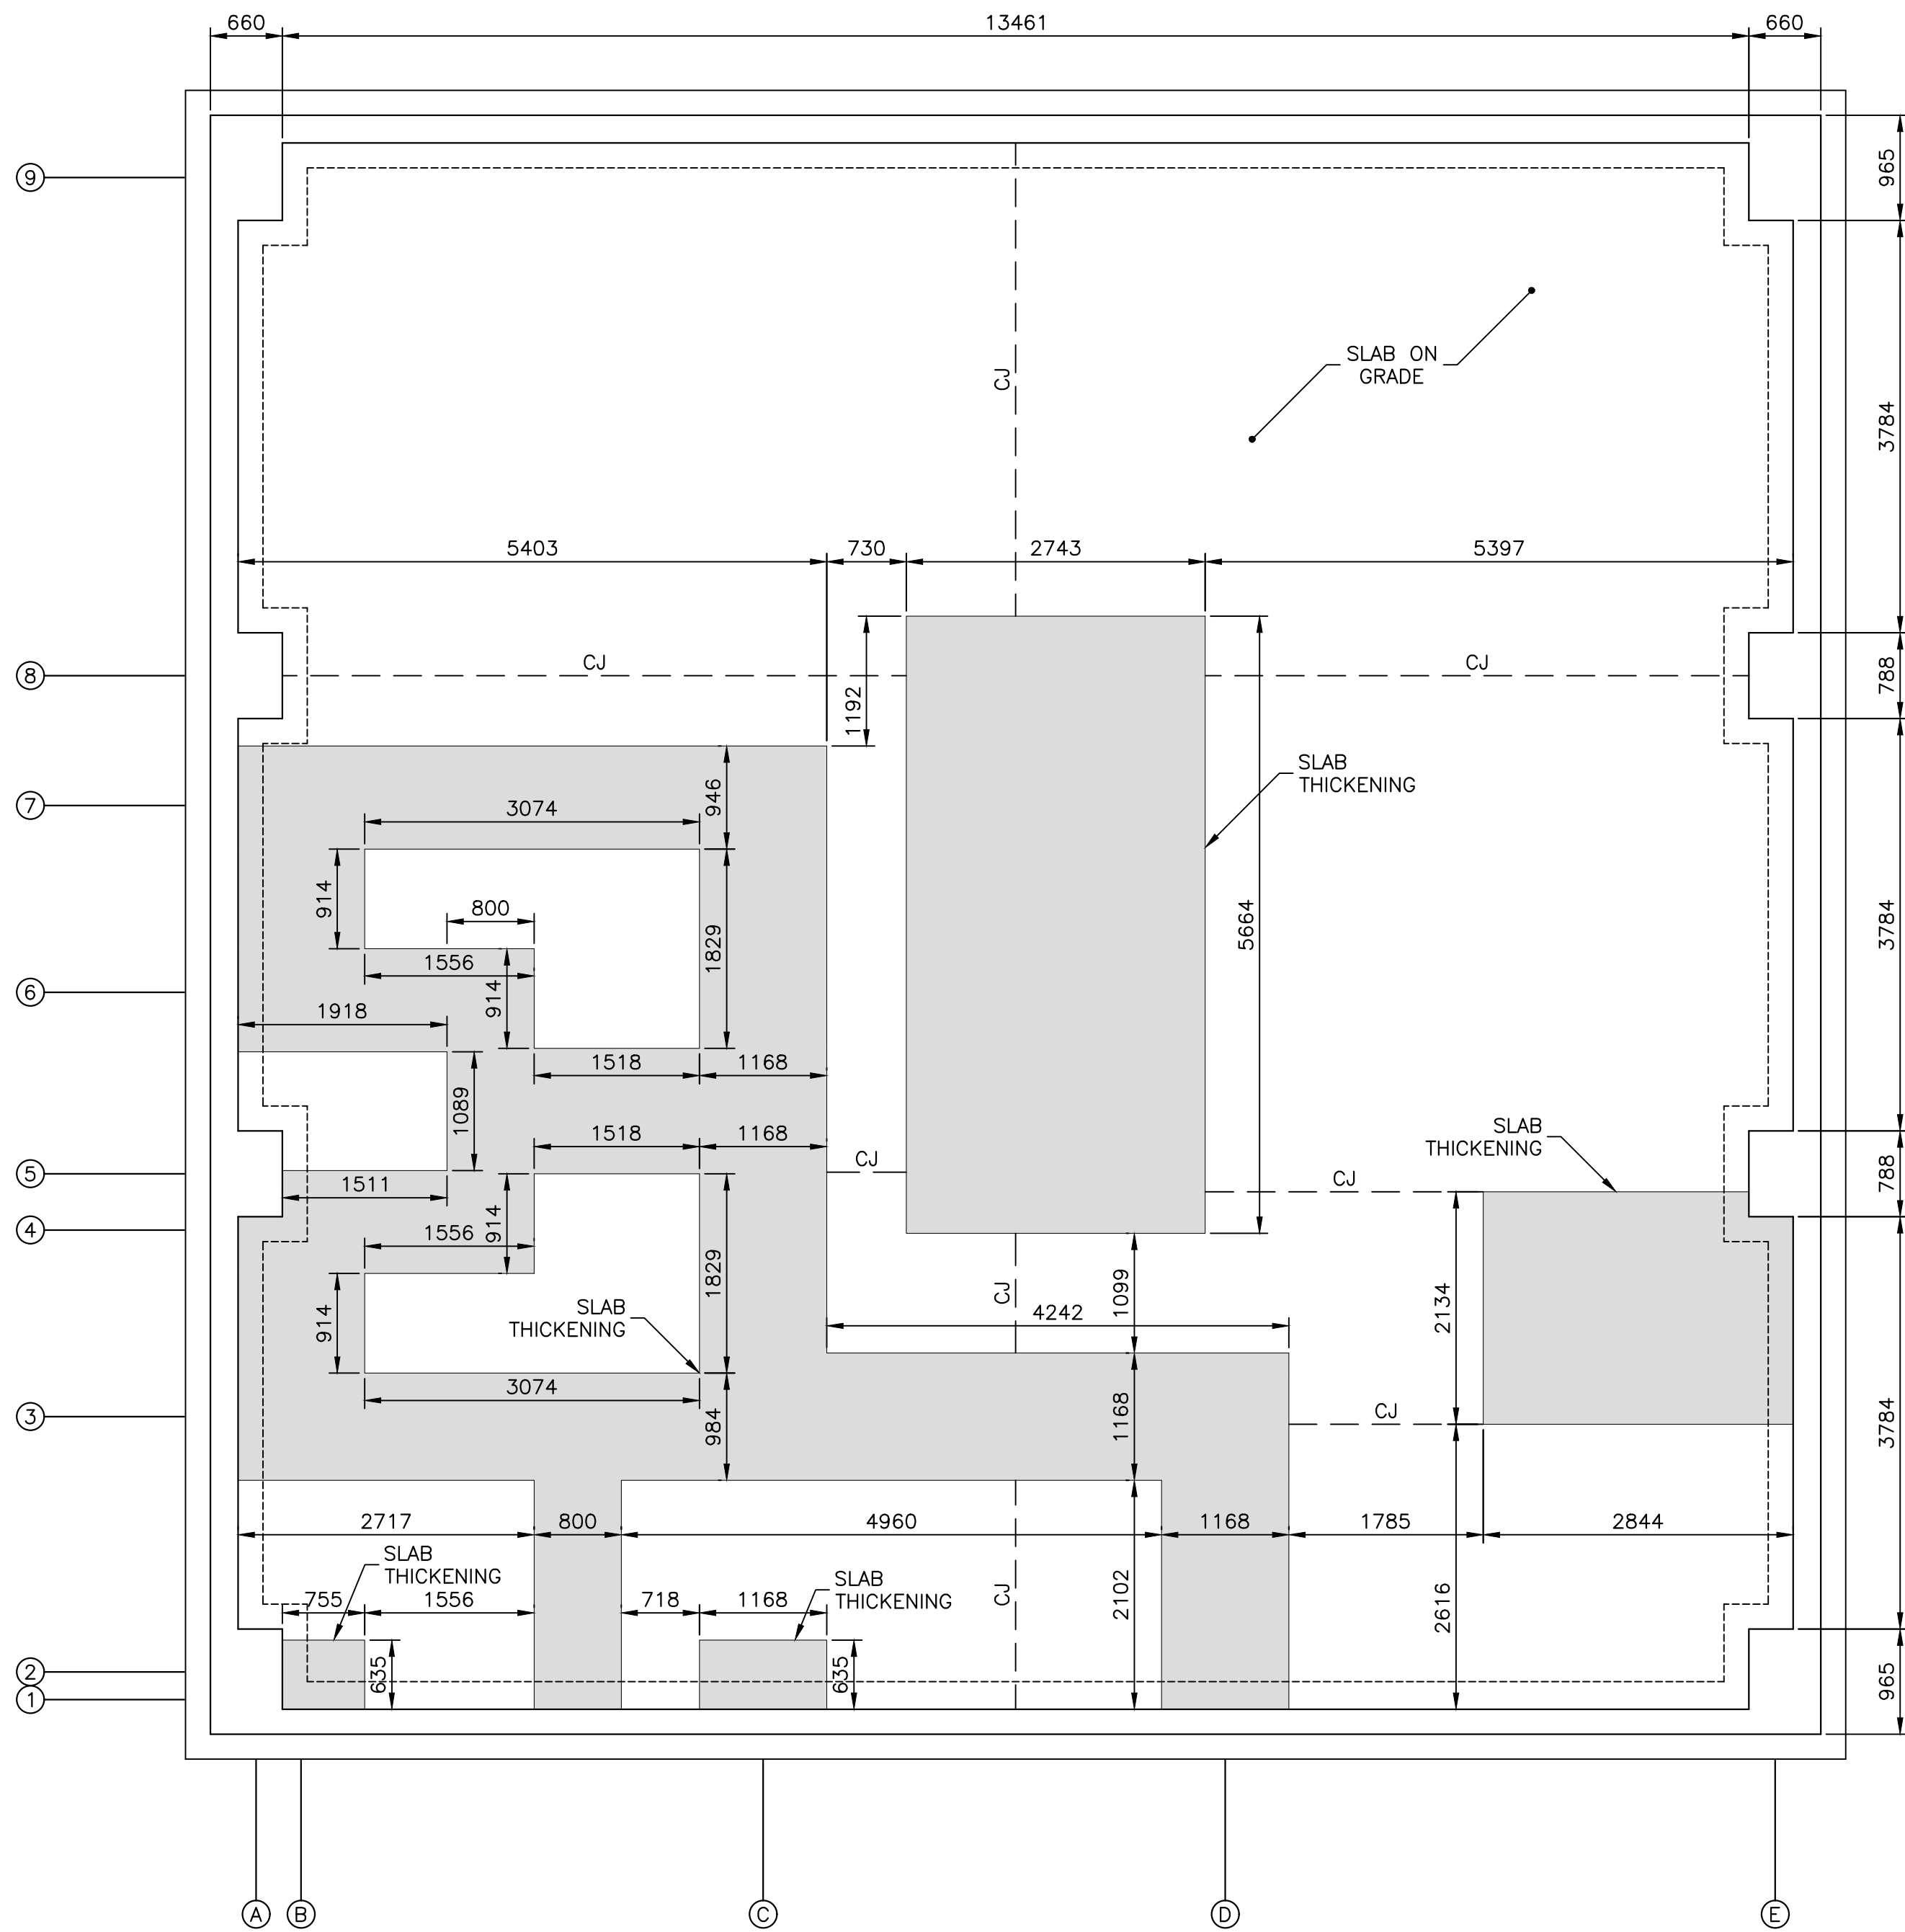

1
S01 FOUNDATION PLAN
SCALE : 1:50
0m 1m 2m 3m 4m 5m

A01	Issued For Application	2019 11/29
revisions		date

project projet

**HIGHLANDS
CLIMBING GYM**
**IMAGINARY LOCATION,
PEI, CANADA**

drawing dessin

FOUNDATION PLAN

designed	MM	conçu
date	2019-11	
drawn	MM	dessiné
date	2019-11	
approved	MM	approuvé
date	2019-11	

Tender Soumission

PWGSC Project Manager Administrateur de projets TPSGC

project number no. du projet

2019-001

drawing no. no. du dessin

S01