



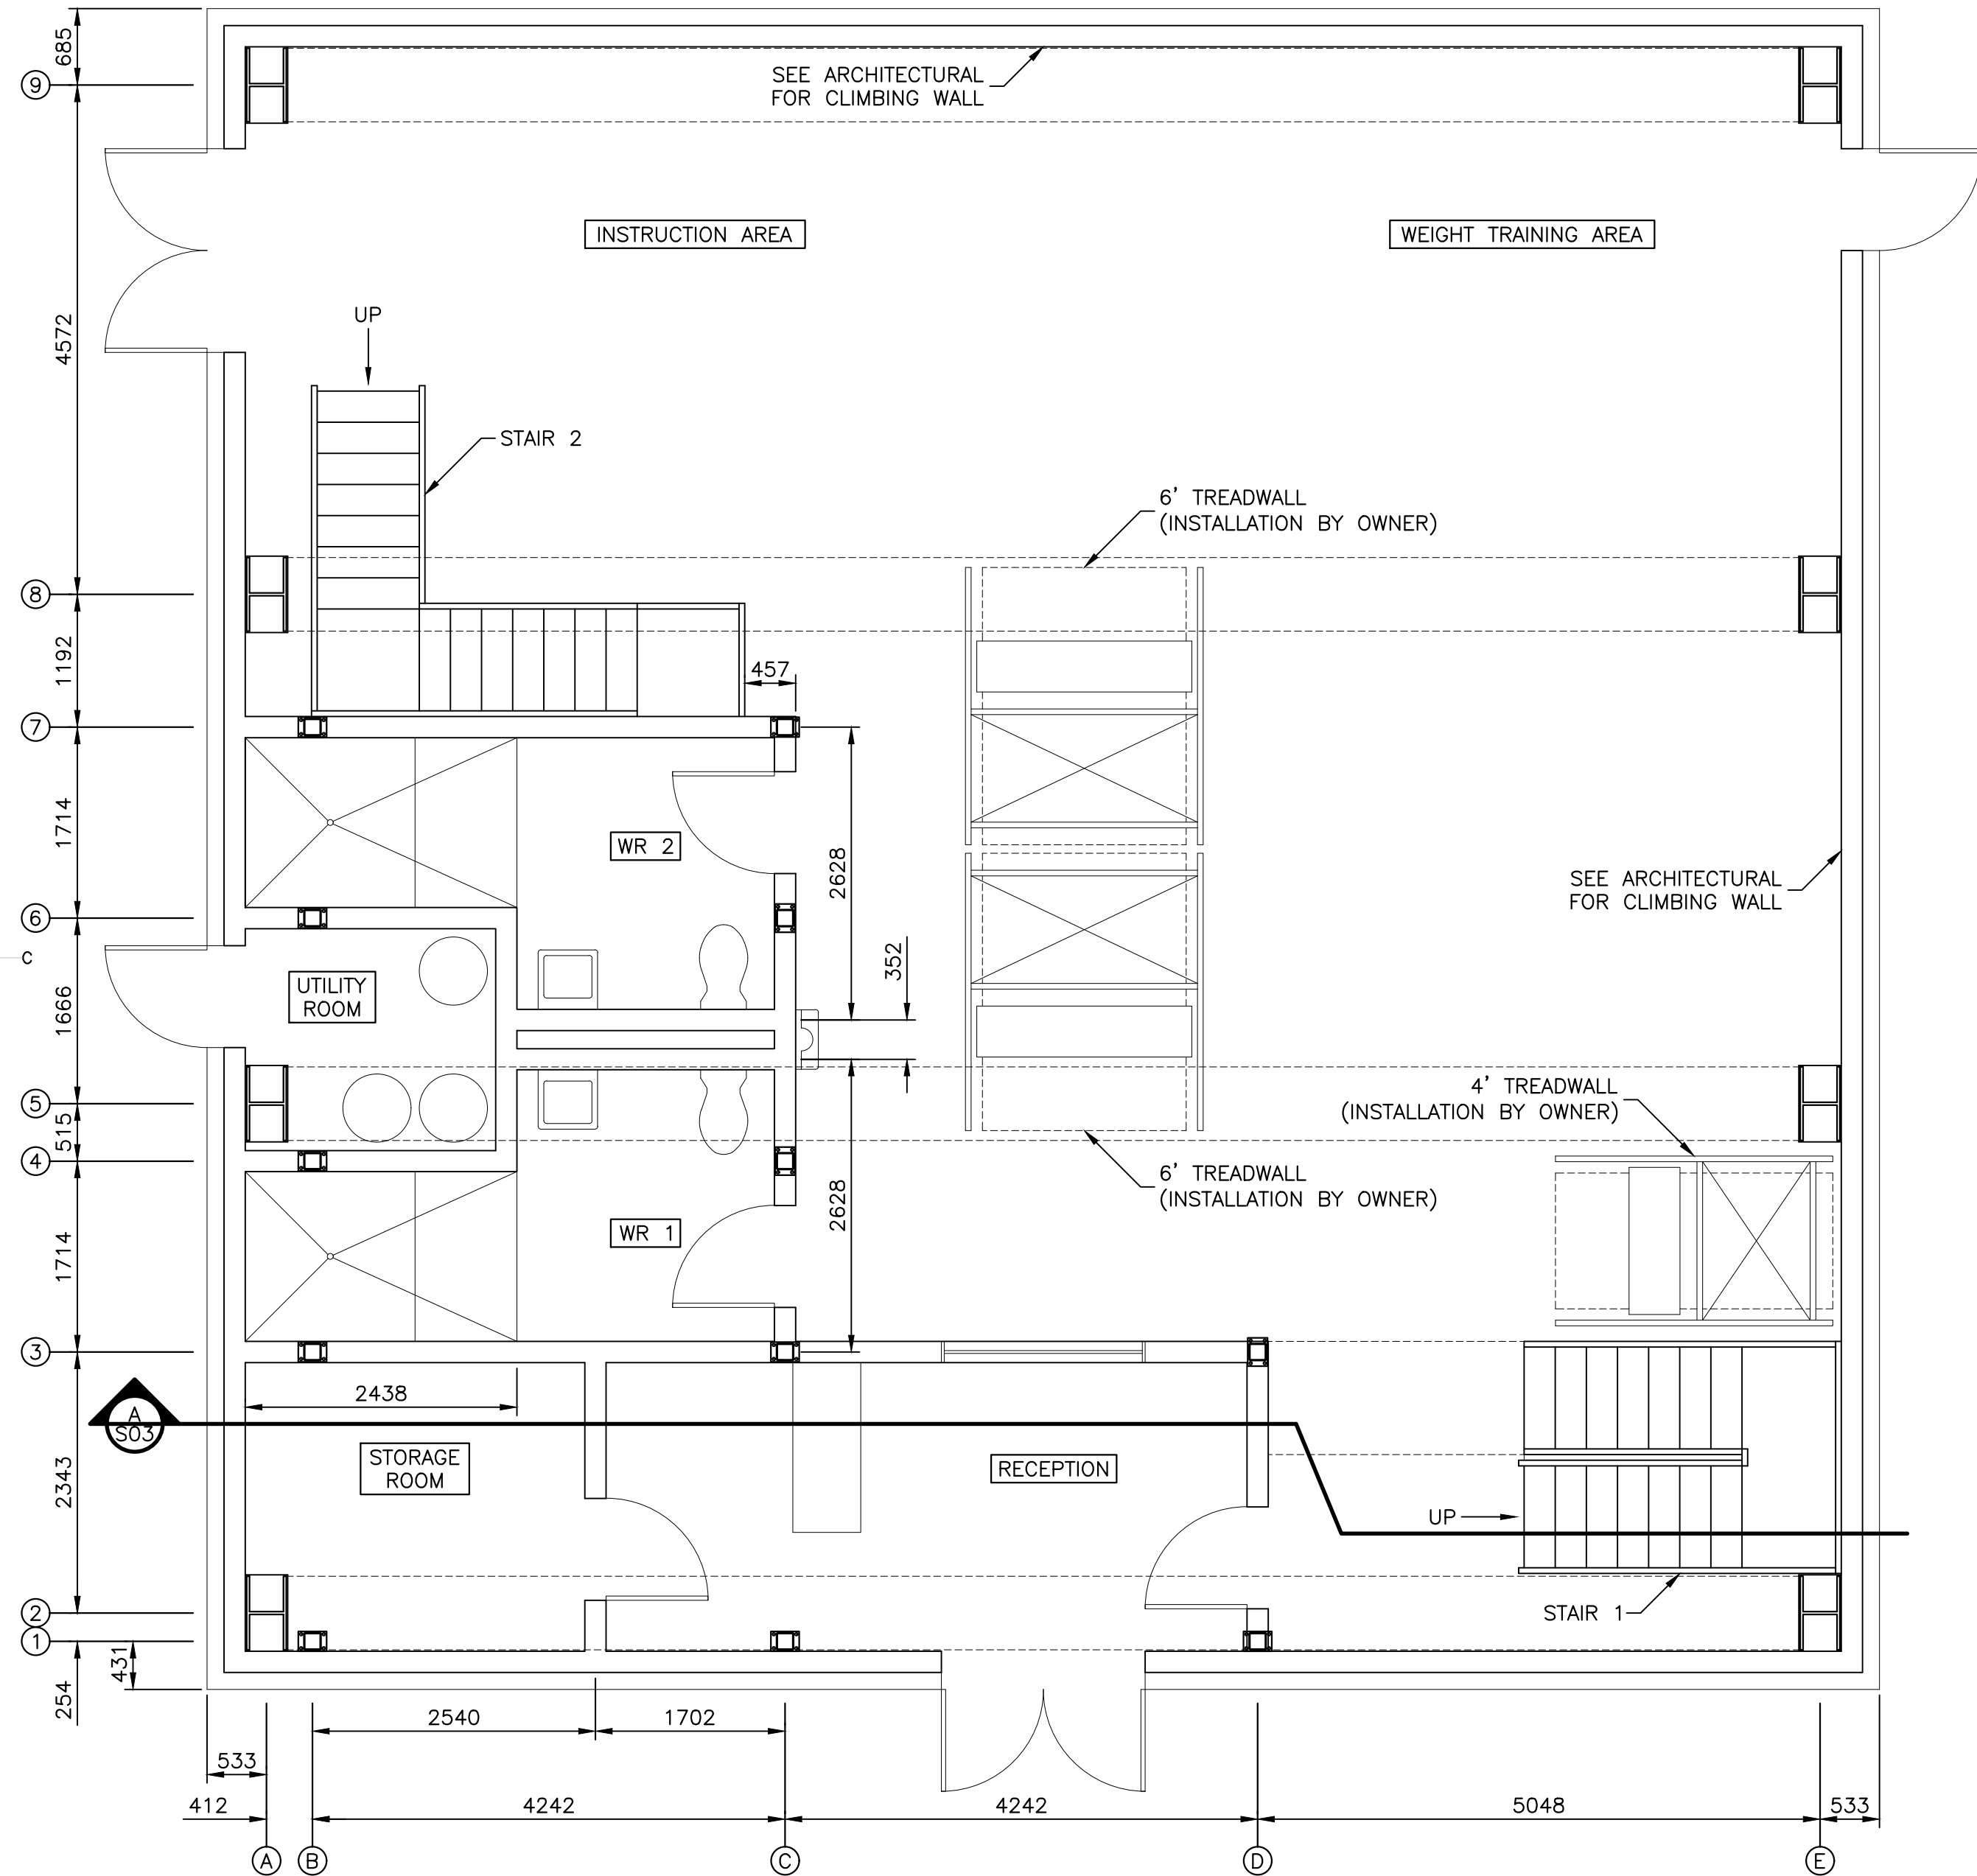

1 GROUND FLOOR PLAN
S02
 SCALE : 1:50
 0m 1m 2m 3m 4m 5m

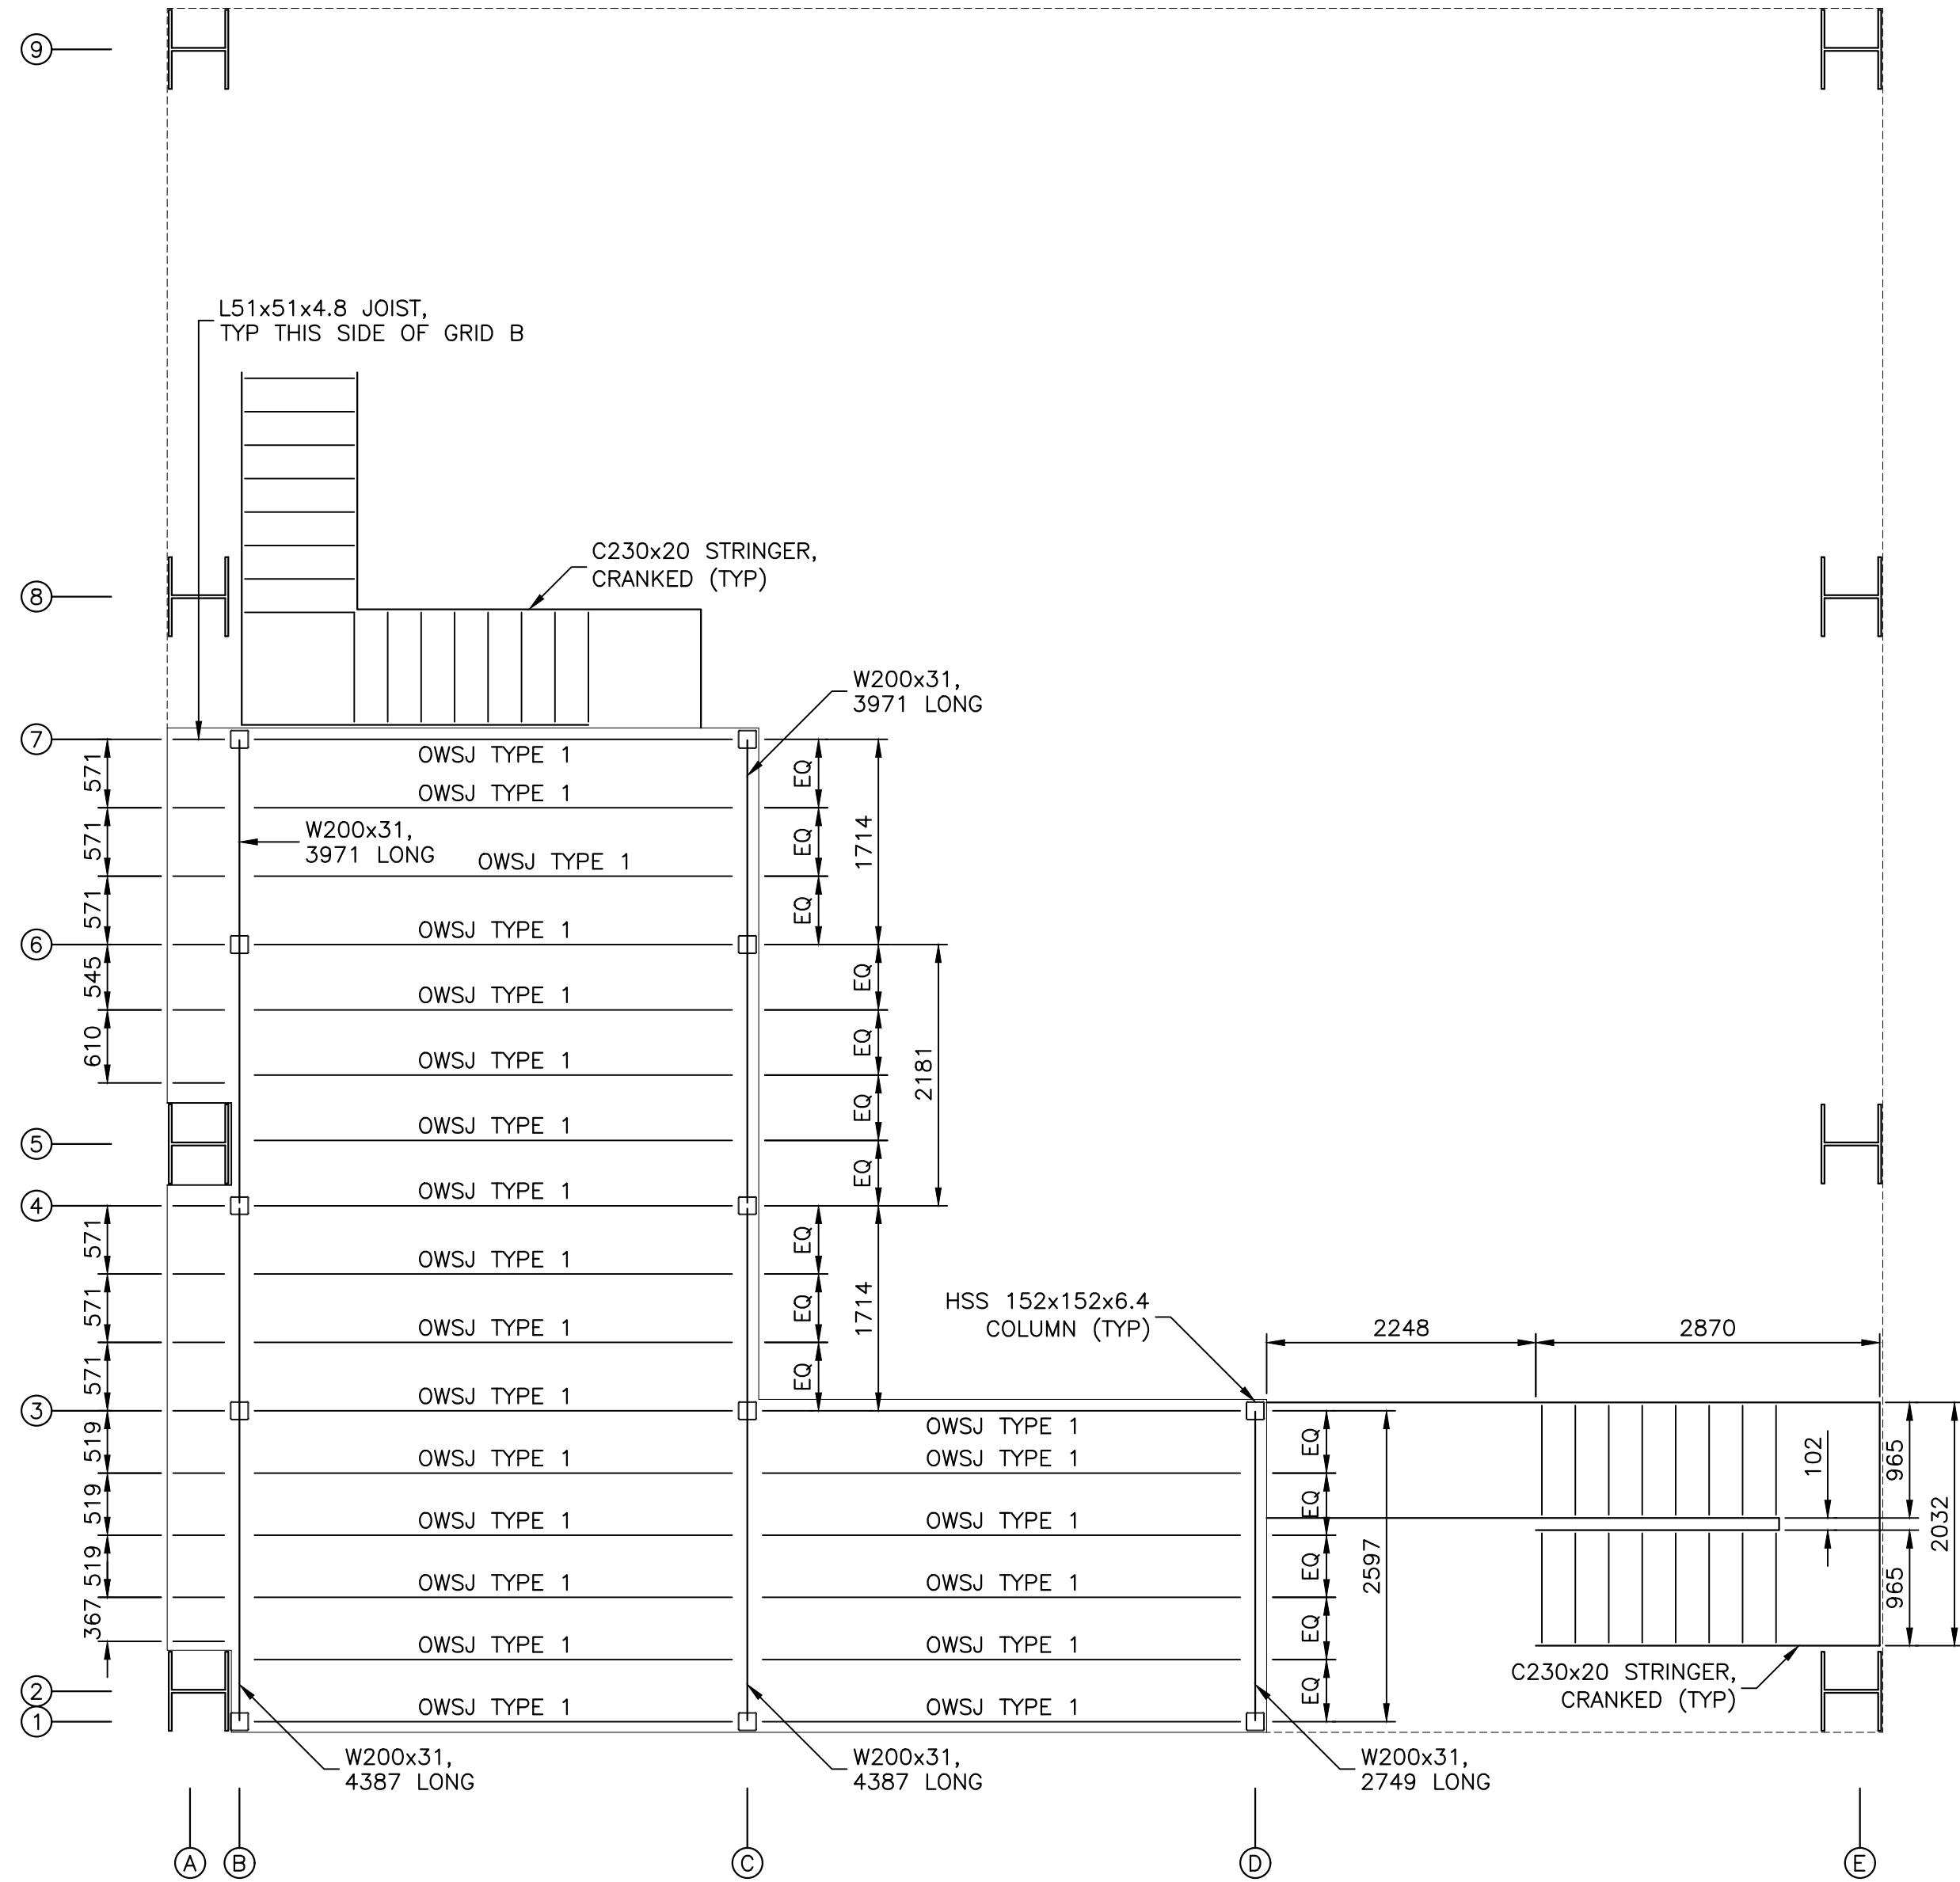

2 MEZZANINE FRAMING PLAN
S02
 SCALE : 1:50
 0m 1m 2m 3m 4m 5m

A01	Issued For Application	2019 11/29
revisions		date
project	project	
HIGHLANDS CLIMBING GYM		
IMAGINARY LOCATION, PEI, CANADA		
drawing	dessin	
GROUND FLOOR PLAN, MEZZANINE FRAMING PLAN		
designed	MM	conçu
date	2019-11	
drawn	MM	dessiné
date	2019-11	
approved	MM	approuvé
date	2019-11	
Tender	Soumission	
PWGSC Project Manager	Administrateur de projets TPSGC	
project number	no. du projet	
2019-001		
drawing no.	no. du dessin	
S02		