




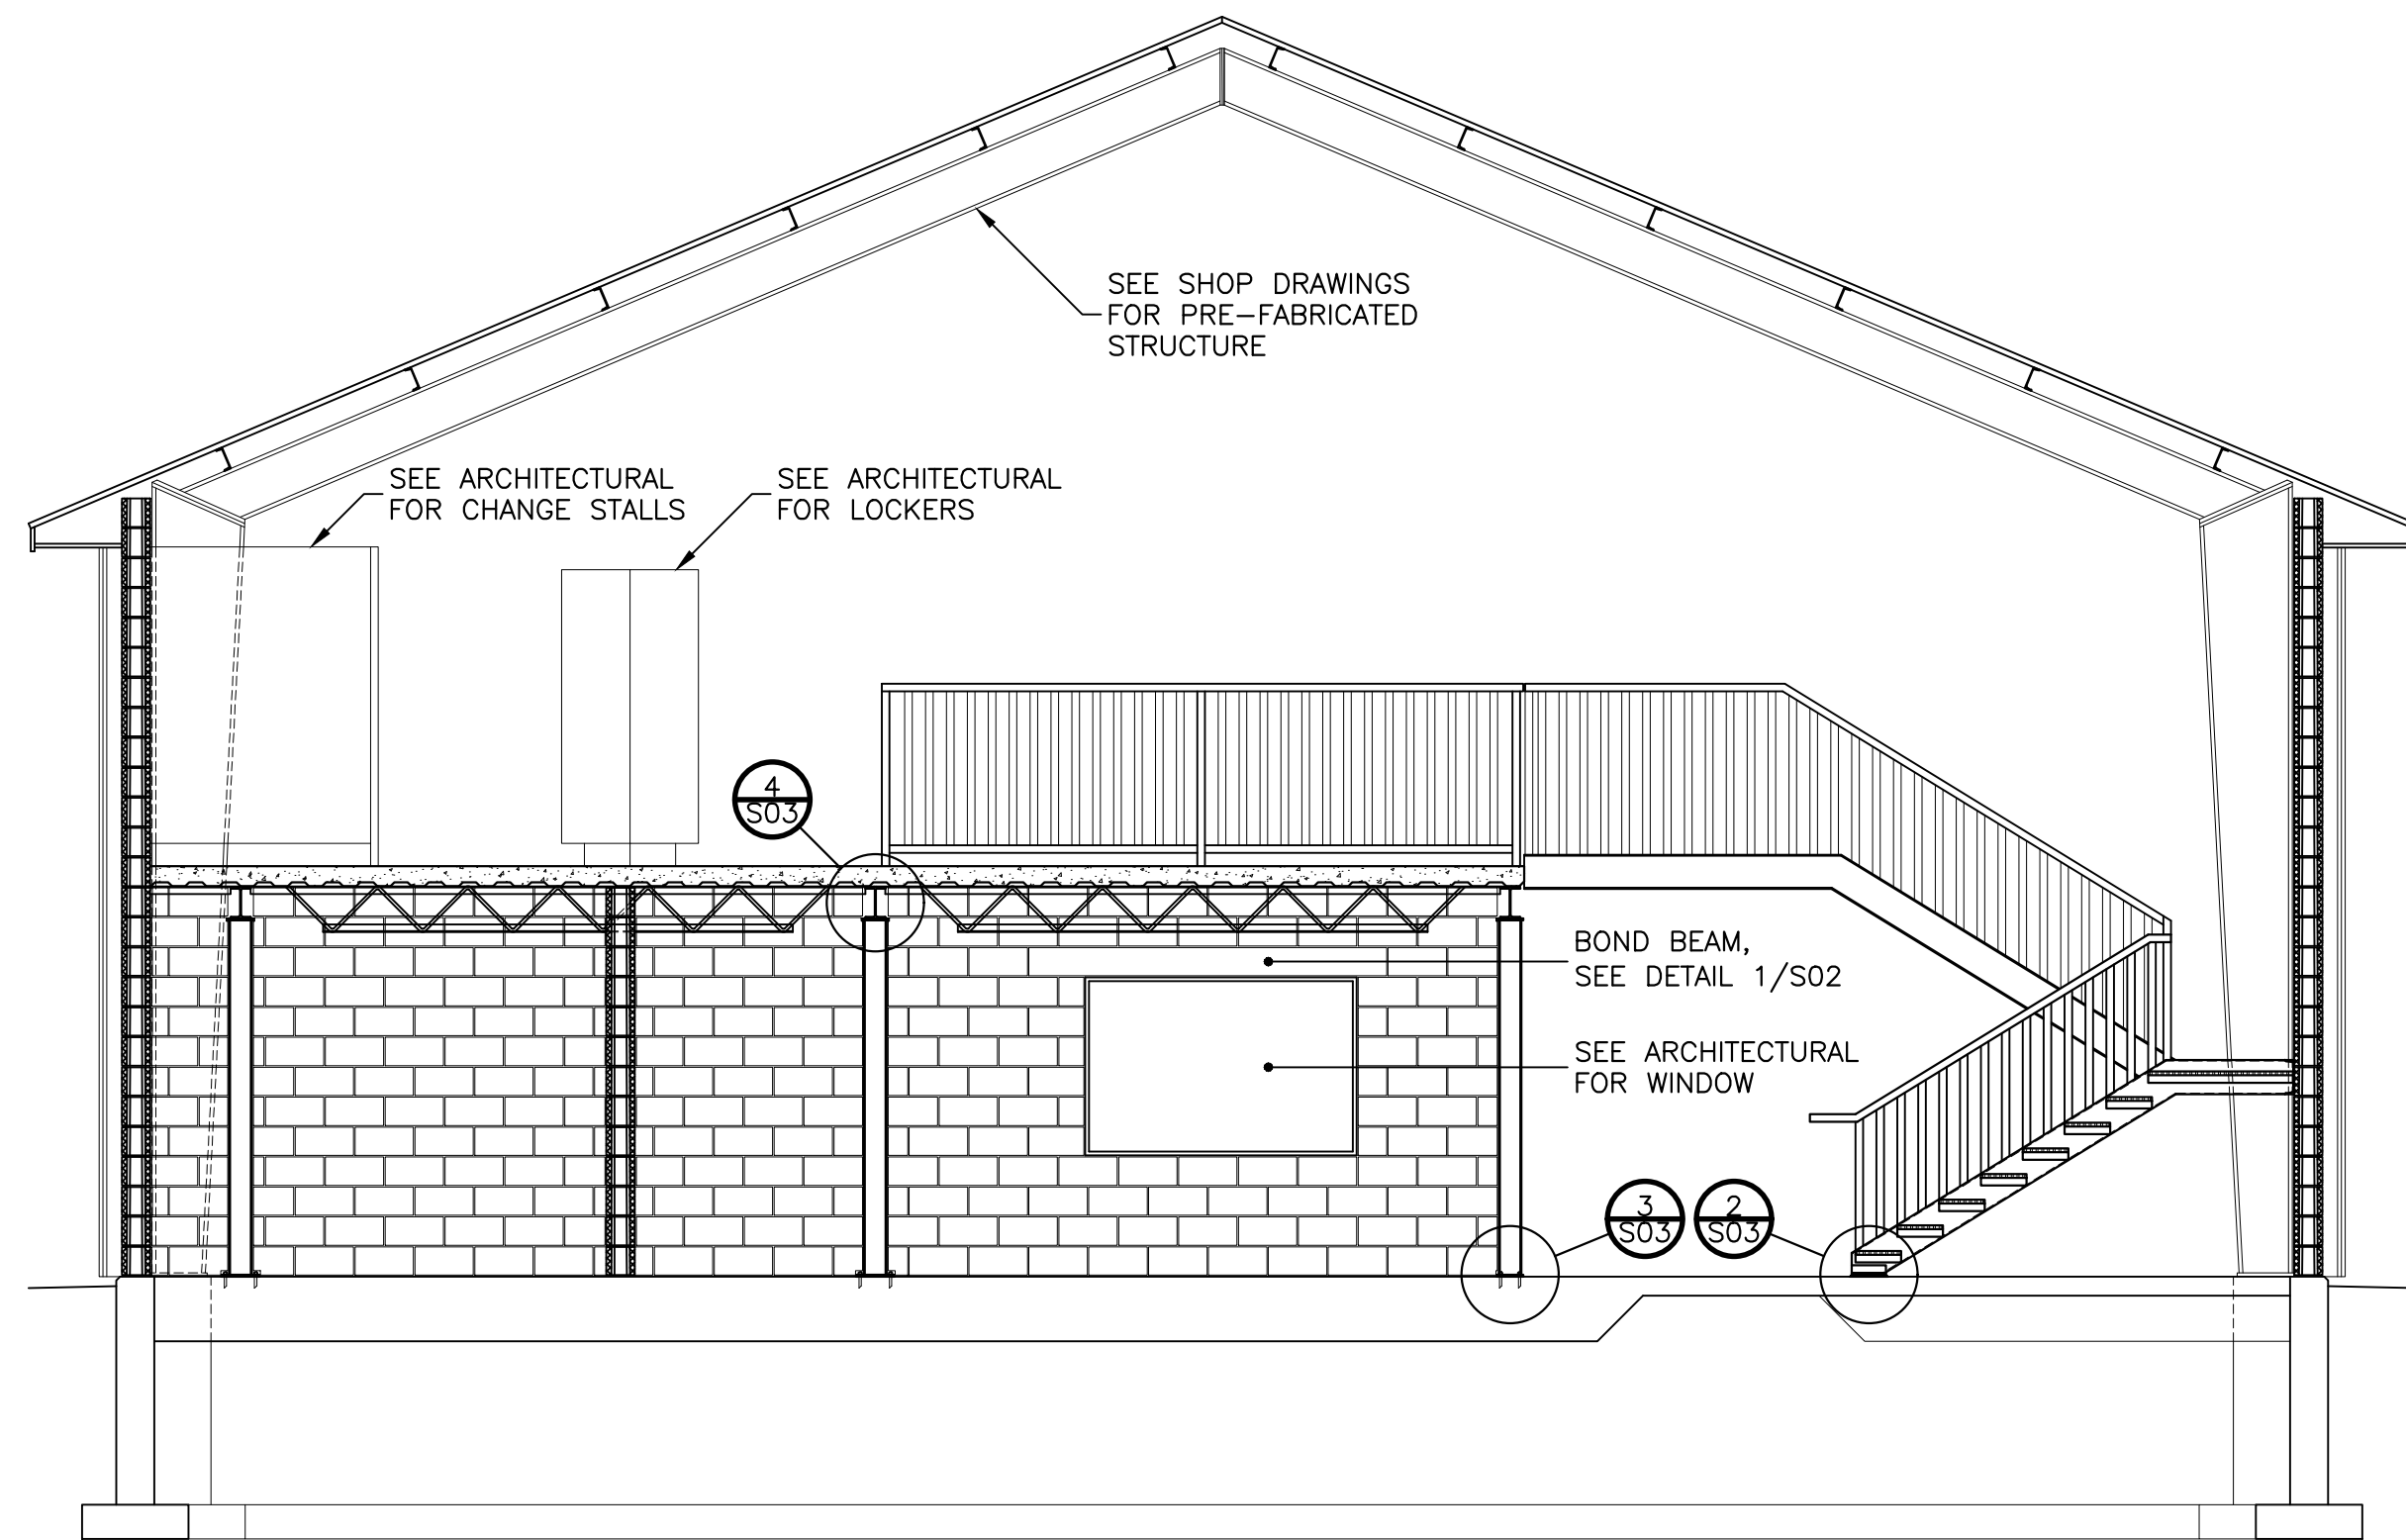


A BUILDING SECTION
S02
SCALE : 1:50
0m 1m 2m 3m 4m 5m

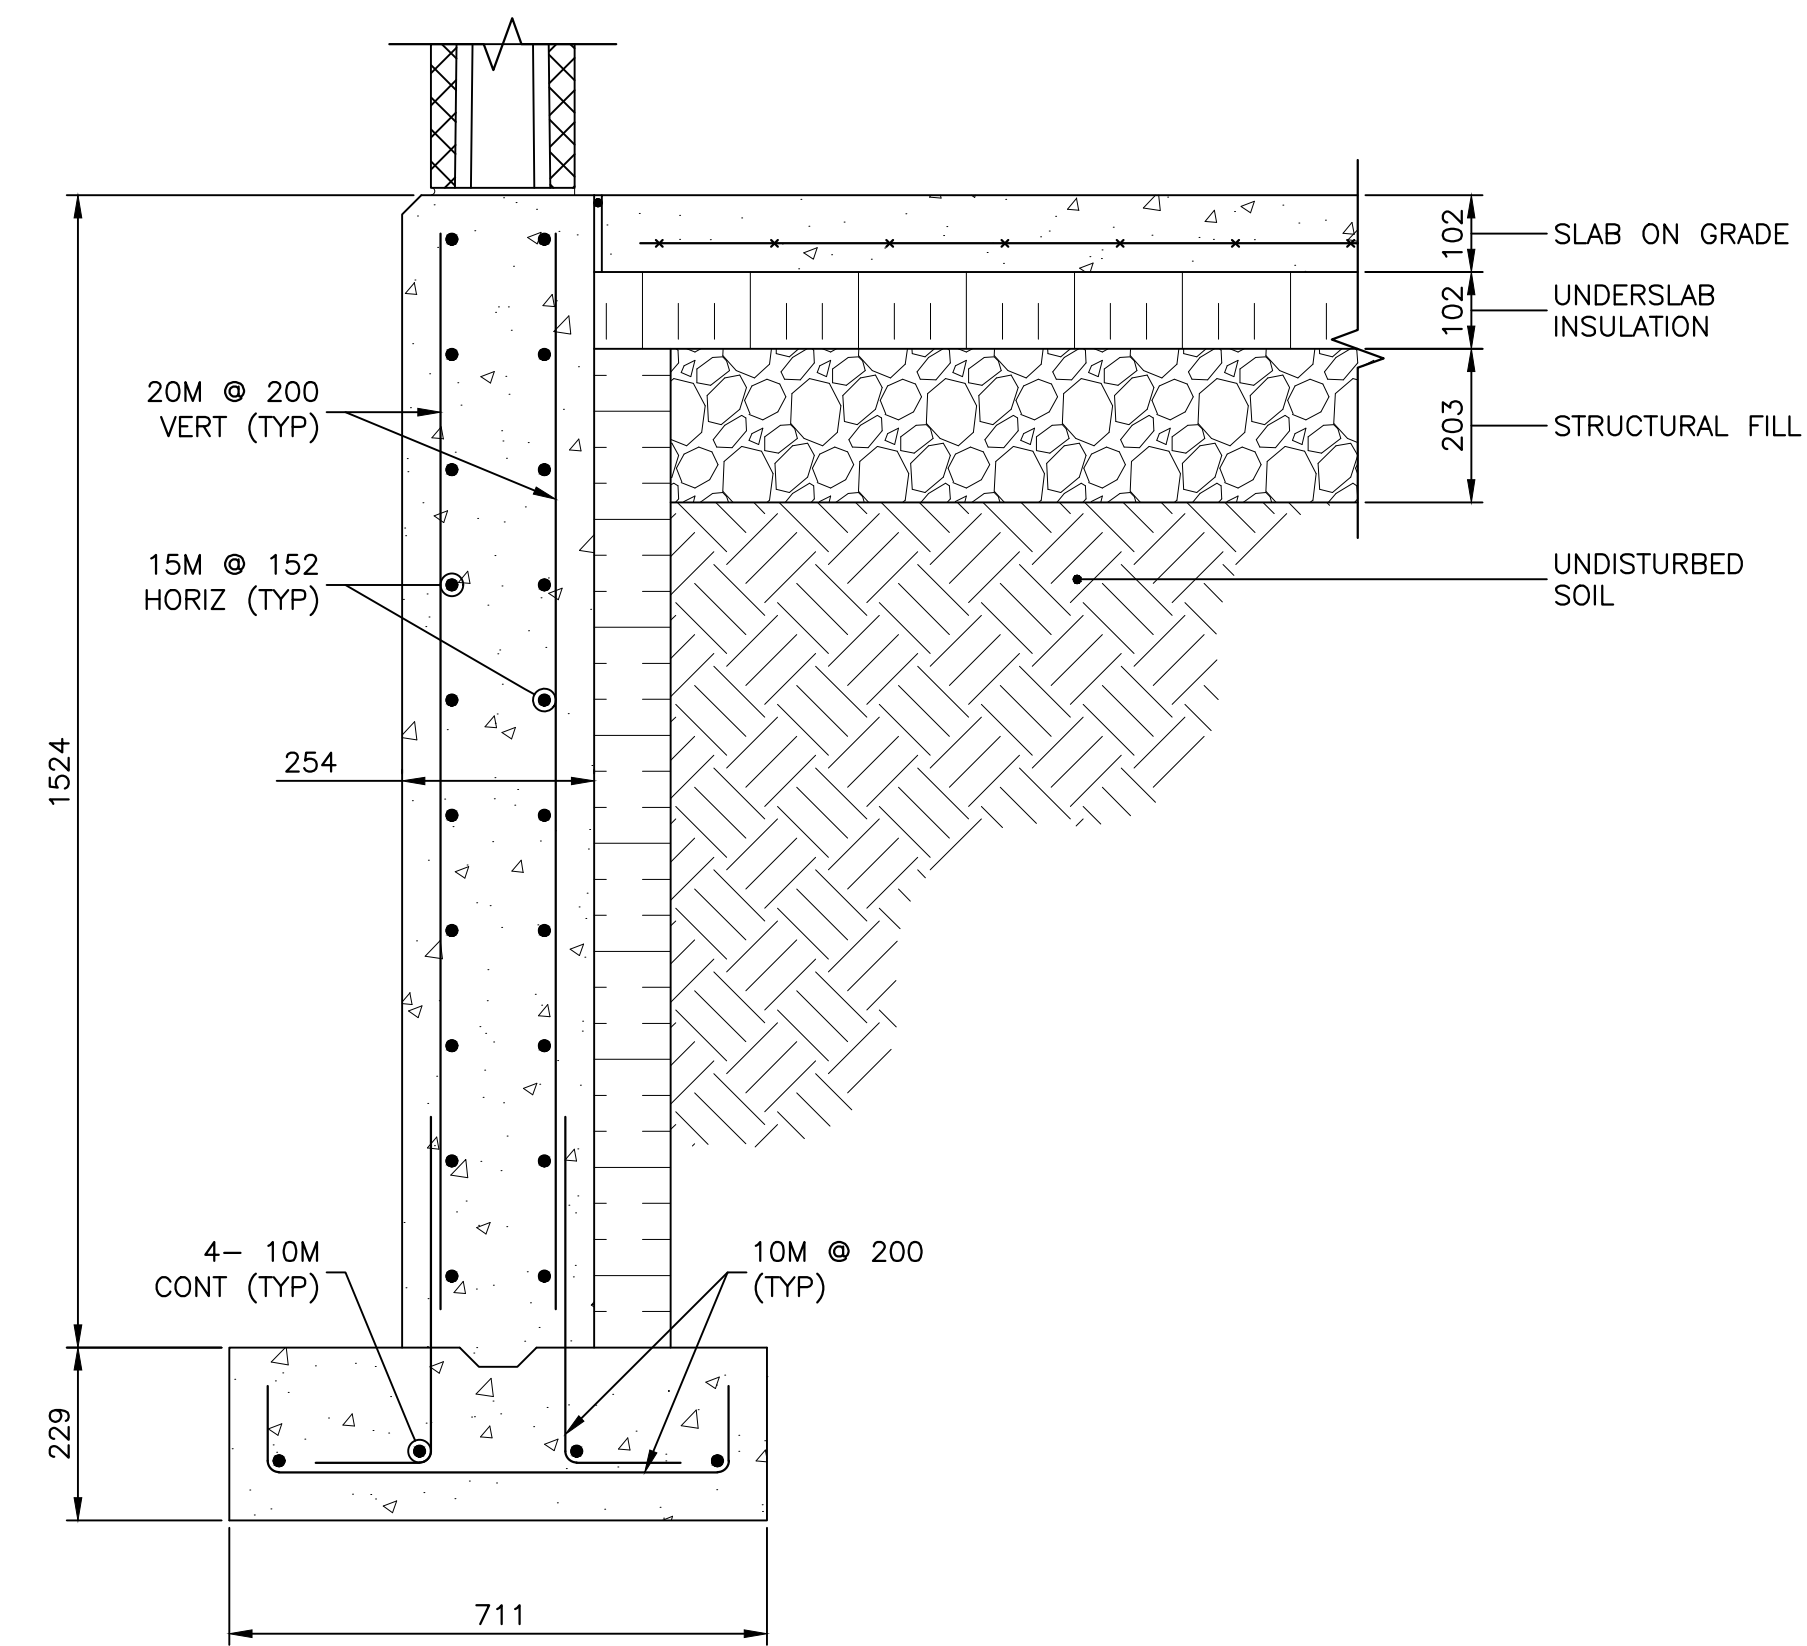


B TYPICAL FOUNDATION SECTION
S02
SCALE : 1:50
0m 1m 2m 3m 4m 5m

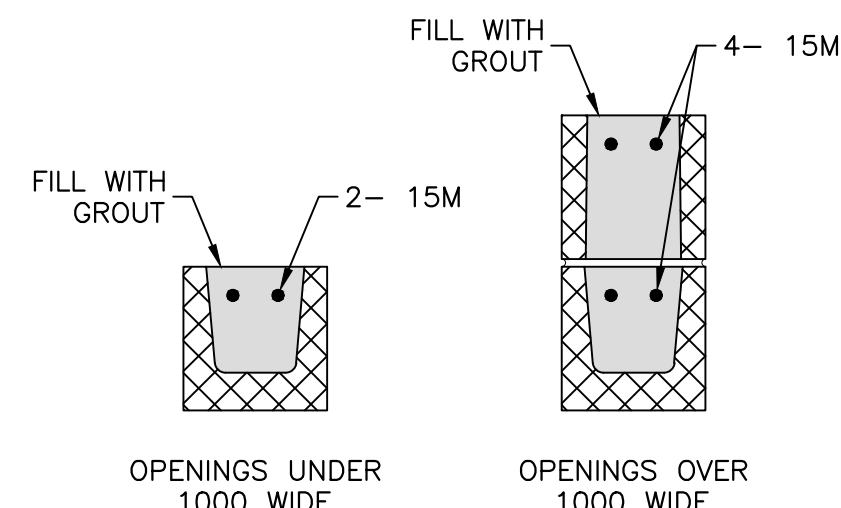


1 TYPICAL BOND BEAMS
S03
SCALE : 1:10
0mm 100 200 300 400 500 600 700 800 900 1000mm

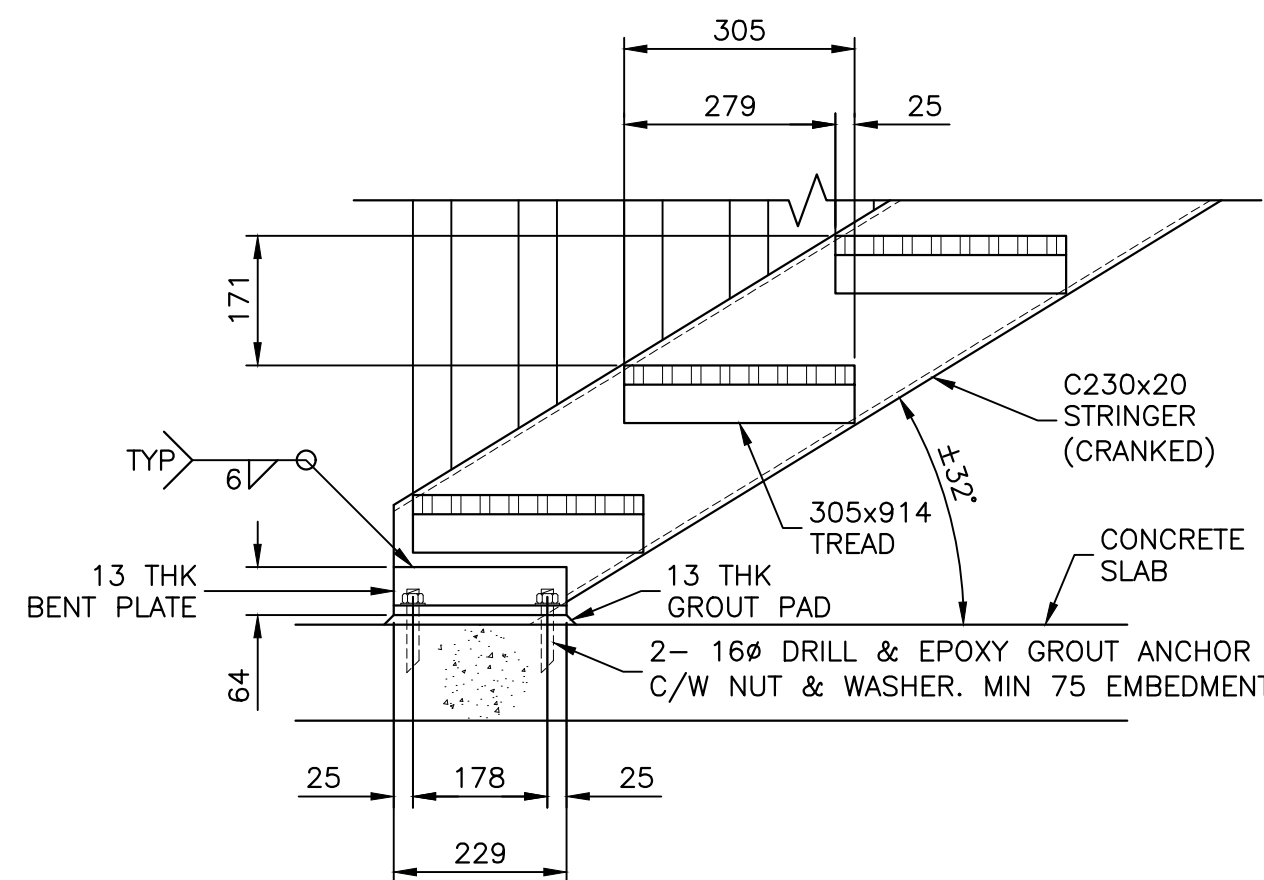


2 TYPICAL STAIR BASE
S03
SCALE : 1:10
0mm 100 200 300 400 500 600 700 800 900 1000mm

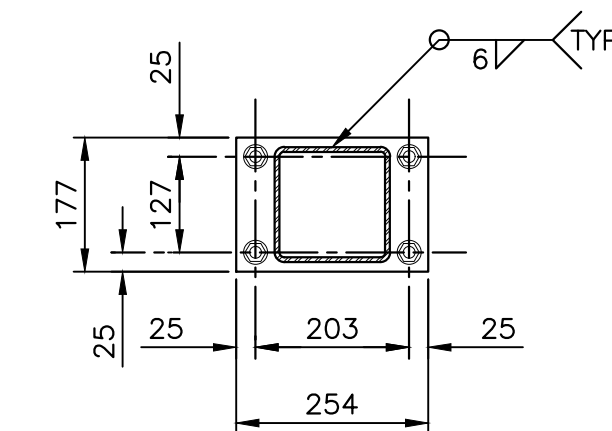


3 TYPICAL BASE PLATE
S03
SCALE : 1:10
0mm 100 200 300 400 500 600 700 800 900 1000mm

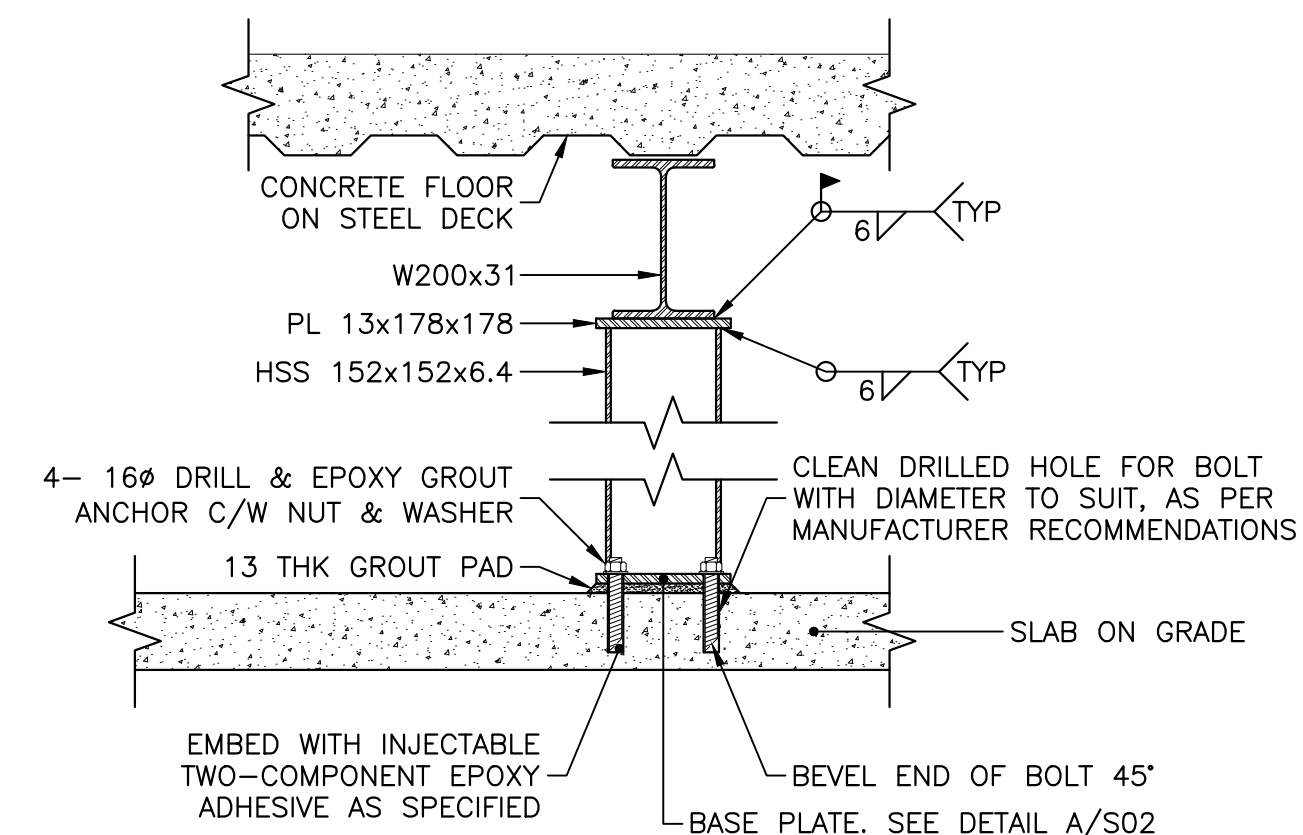

4 TYPICAL COLUMN CONNECTIONS
S03
SCALE : 1:10
0mm 100 200 300 400 500 600 700 800 900 1000mm

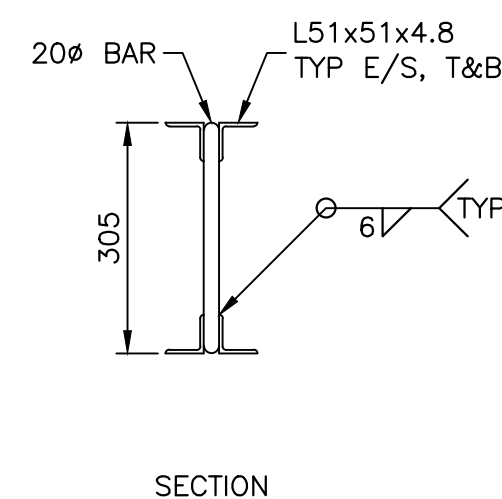

SECTION

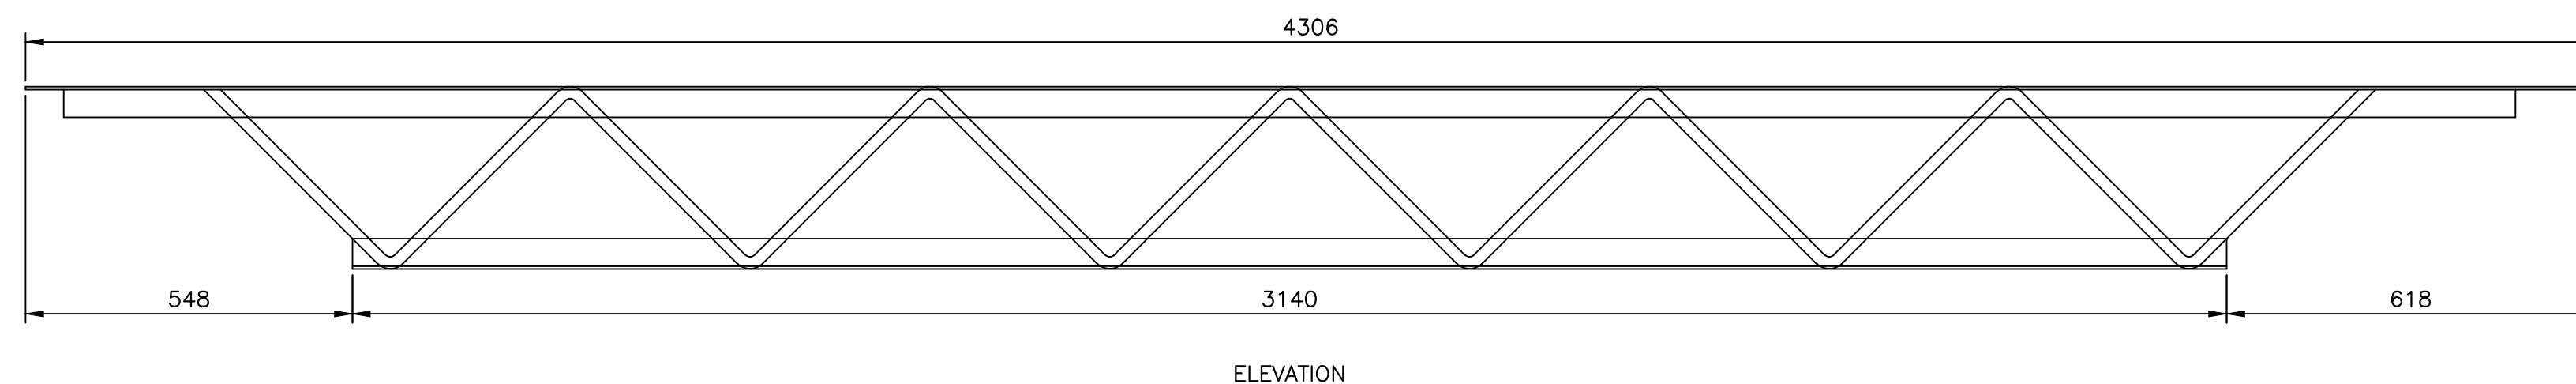

ELEVATION

5 OPEN WEB STEEL JOIST TYPE 1
S03
SCALE : 1:10
0mm 100 200 300 400 500 600 700 800 900 1000mm

A01	Issued For Application	2019 11/29
revisions		date
project		projet

HIGHLANDS CLIMBING GYM
IMAGINARY LOCATION, PEI, CANADA

drawing dessin

BUILDIGN SECTION, DETAILS

designed	MM	conçu
date	2019-11	
drawn	MM	dessiné
date	2019-11	
approved	MM	approuvé
date	2019-11	
Tender		Soumission
PWGSC Project Manager	Administrateur de projets TPSGC	
project number	no. du projet	
	2019-001	
drawing no.		no. du dessin
	S03	